


R O A D

GROUND FLOOR PLAN

PROP. CONST.SUYASH CONSTRUCTIONS AT SANGLI.

DATE	20.12.2016	ARCHITECT	SACHIN KANOJE
SCALE	NTS		14. MANISHA , UDAY COLONY ,
DRG. NO.	P.D.1		NEMINATHNAGAR , SANGLI.
DRN. BY.	SACHIN		MB. 98220 90021

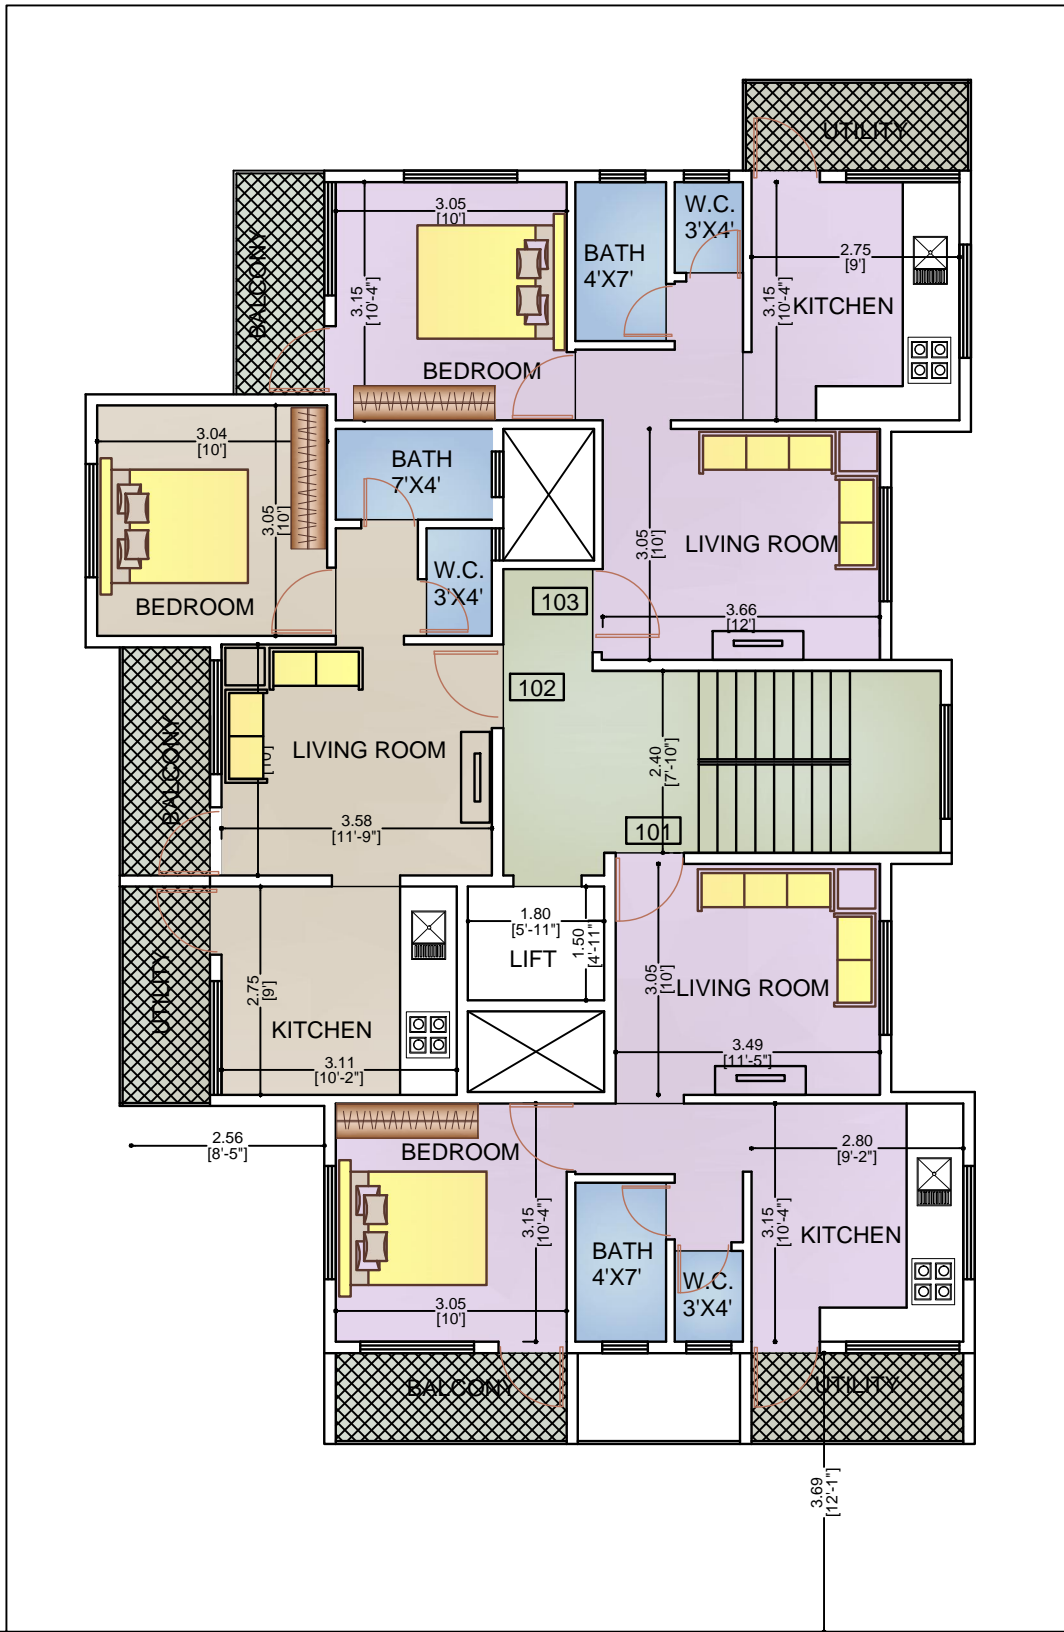


R O A D

FIRST FLOOR PLAN

PROP. CONST.SUYASH CONSTRUCTIONS AT SANGLI.

DATE	20.12.2016	ARCHITECT	SACHIN KANOJE
SCALE	NTS		14. MANISHA , UDAY COLONY ,
DRG. NO.	P.D.1		NEMINATHNAGAR , SANGLI.
DRN. BY.	SACHIN		MB. 98220 90021

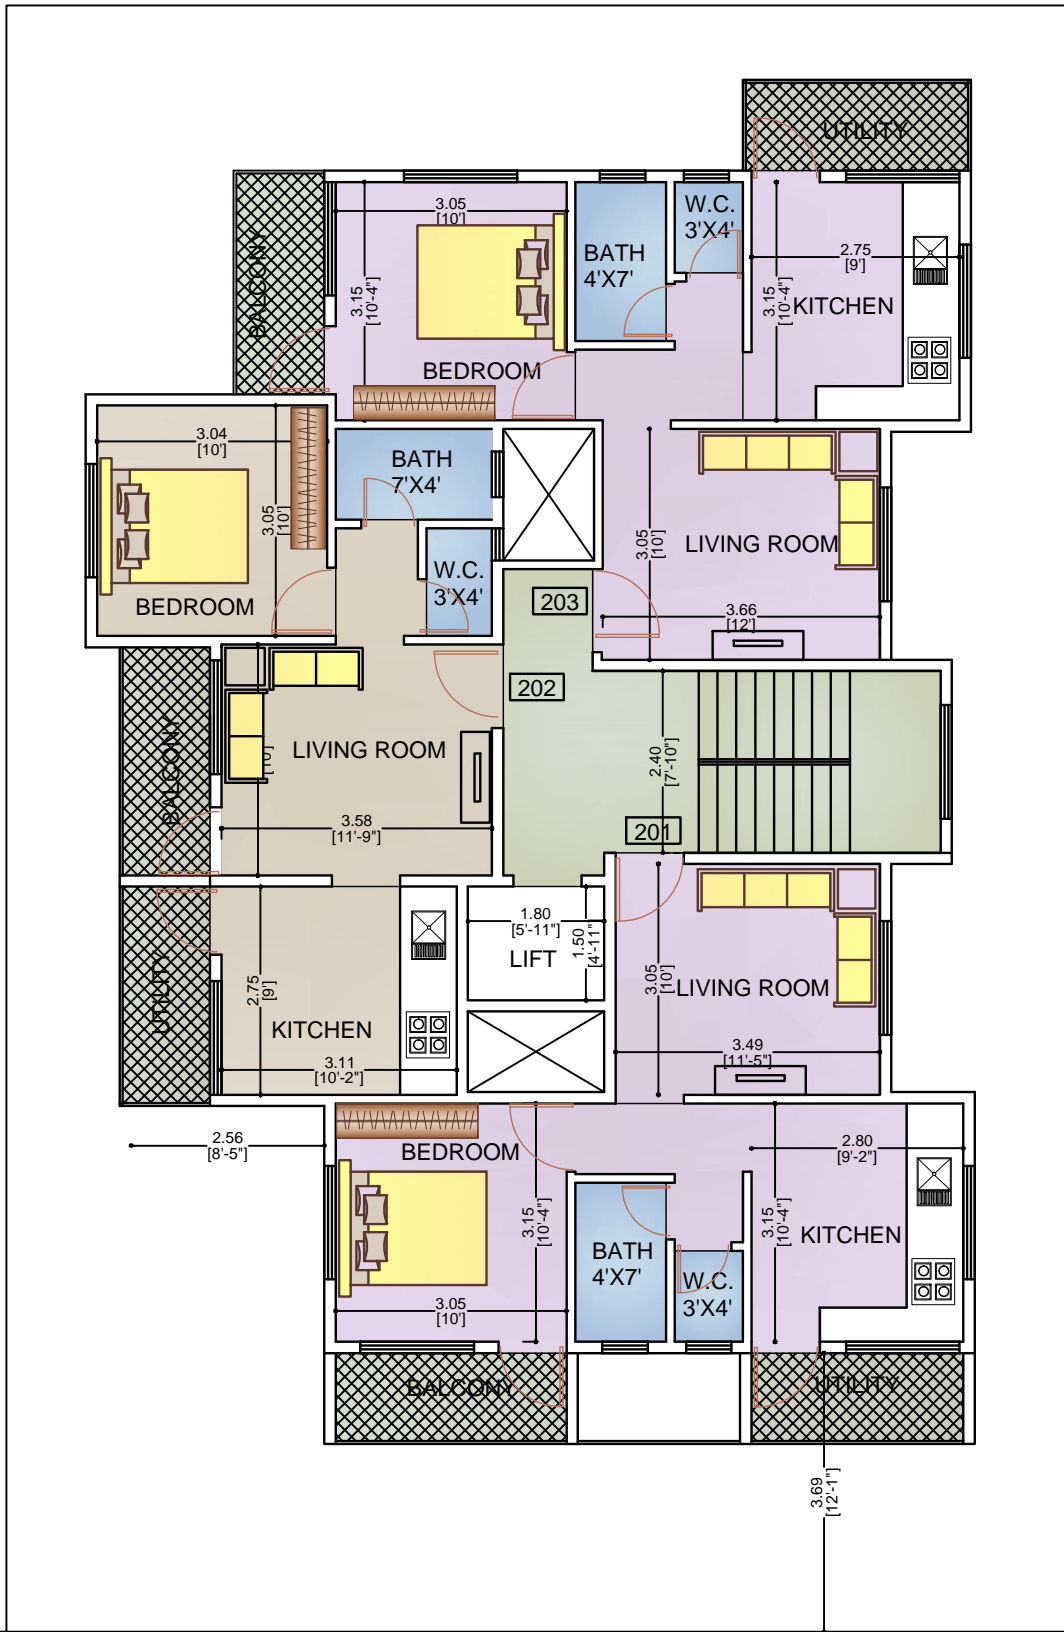


R O A D

SECOND FLOOR PLAN

PROP. CONST. SUYASH CONSTRUCTIONS AT SANGLI.

DATE	20.12.2016	ARCHITECT	SACHIN KANOJE
SCALE	NTS		14. MANISHA , UDAY COLONY ,
DRG. NO.	P.D.1		NEMINATHNAGAR , SANGLI.
DRN. BY.	SACHIN		MB. 98220 90021

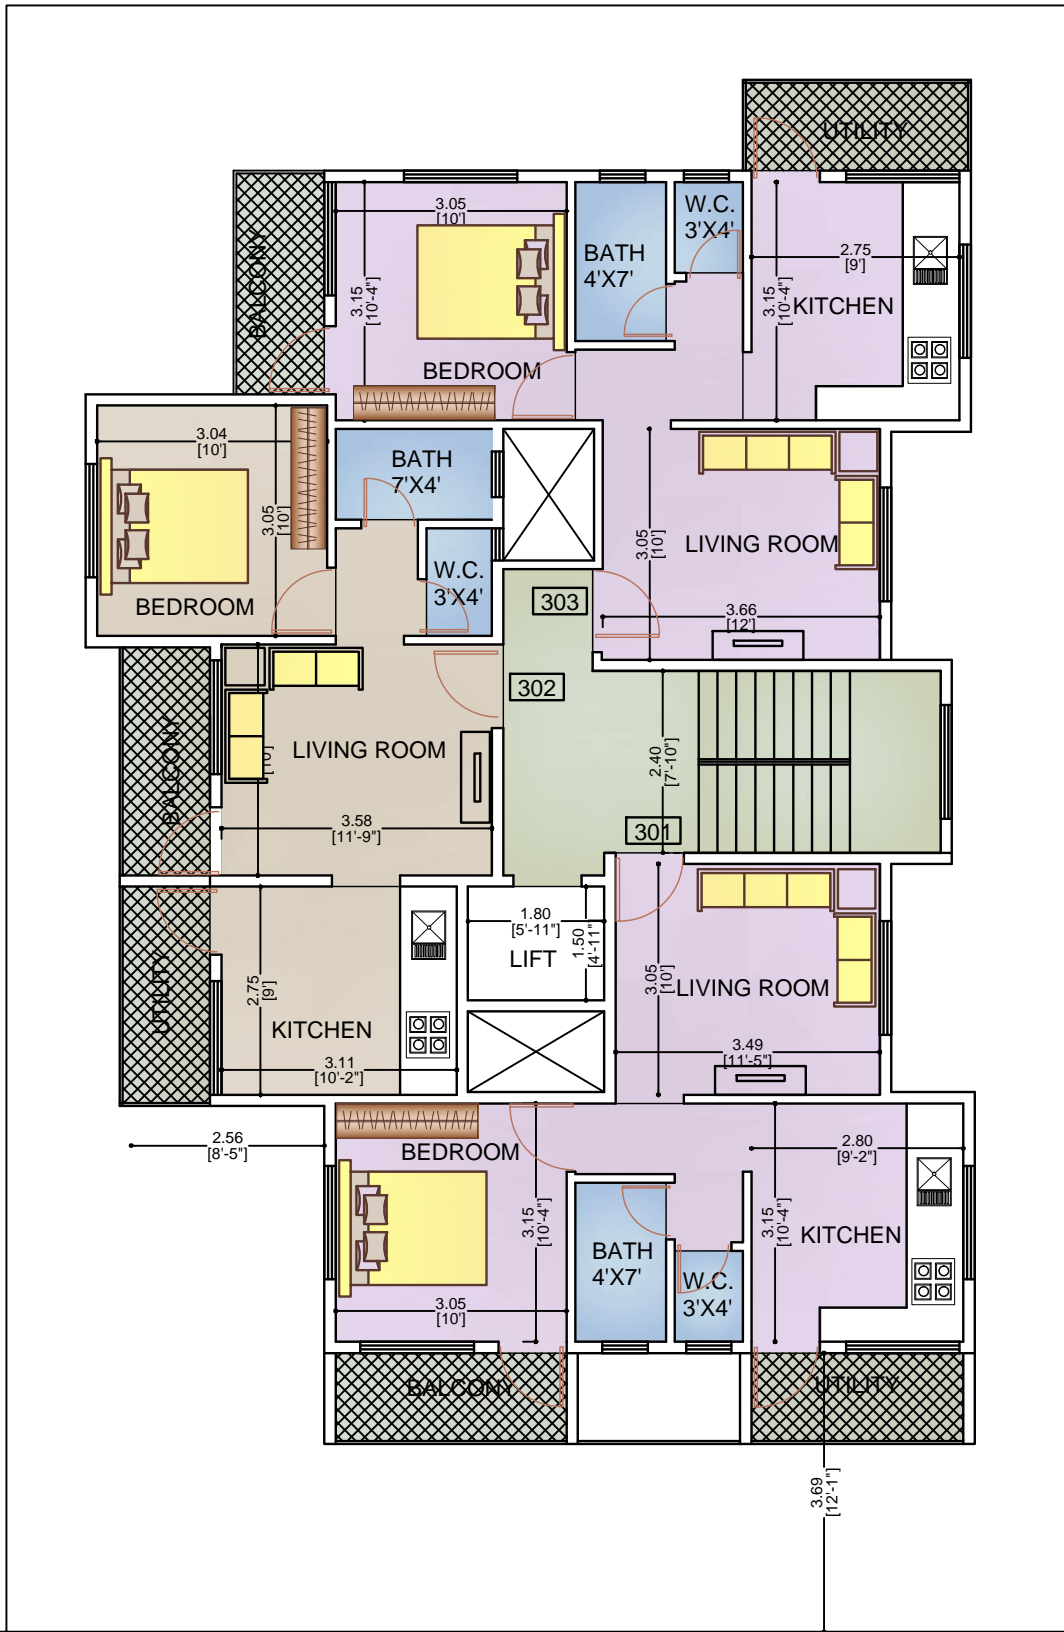

R O A D

THIRD FLOOR PLAN

PROP. CONST.SUYASH CONSTRUCTIONS AT SANGLI.

DATE	20.12.2016	ARCHITECT SACHIN KANOJE 14. MANISHA , UDAY COLONY , NEMINATHNAGAR , SANGLI. MB. 98220 90021
SCALE	NTS	
DRG. NO.	P.D.1	
DRN. BY.	SACHIN	